


M:\CLIENTS\WESTLAKE\2015\04 WL -PROPOSED- BORINGS-1971-PHOTO.DWG-2 P1 LOCATIONS 04/29/2015 2:30PM

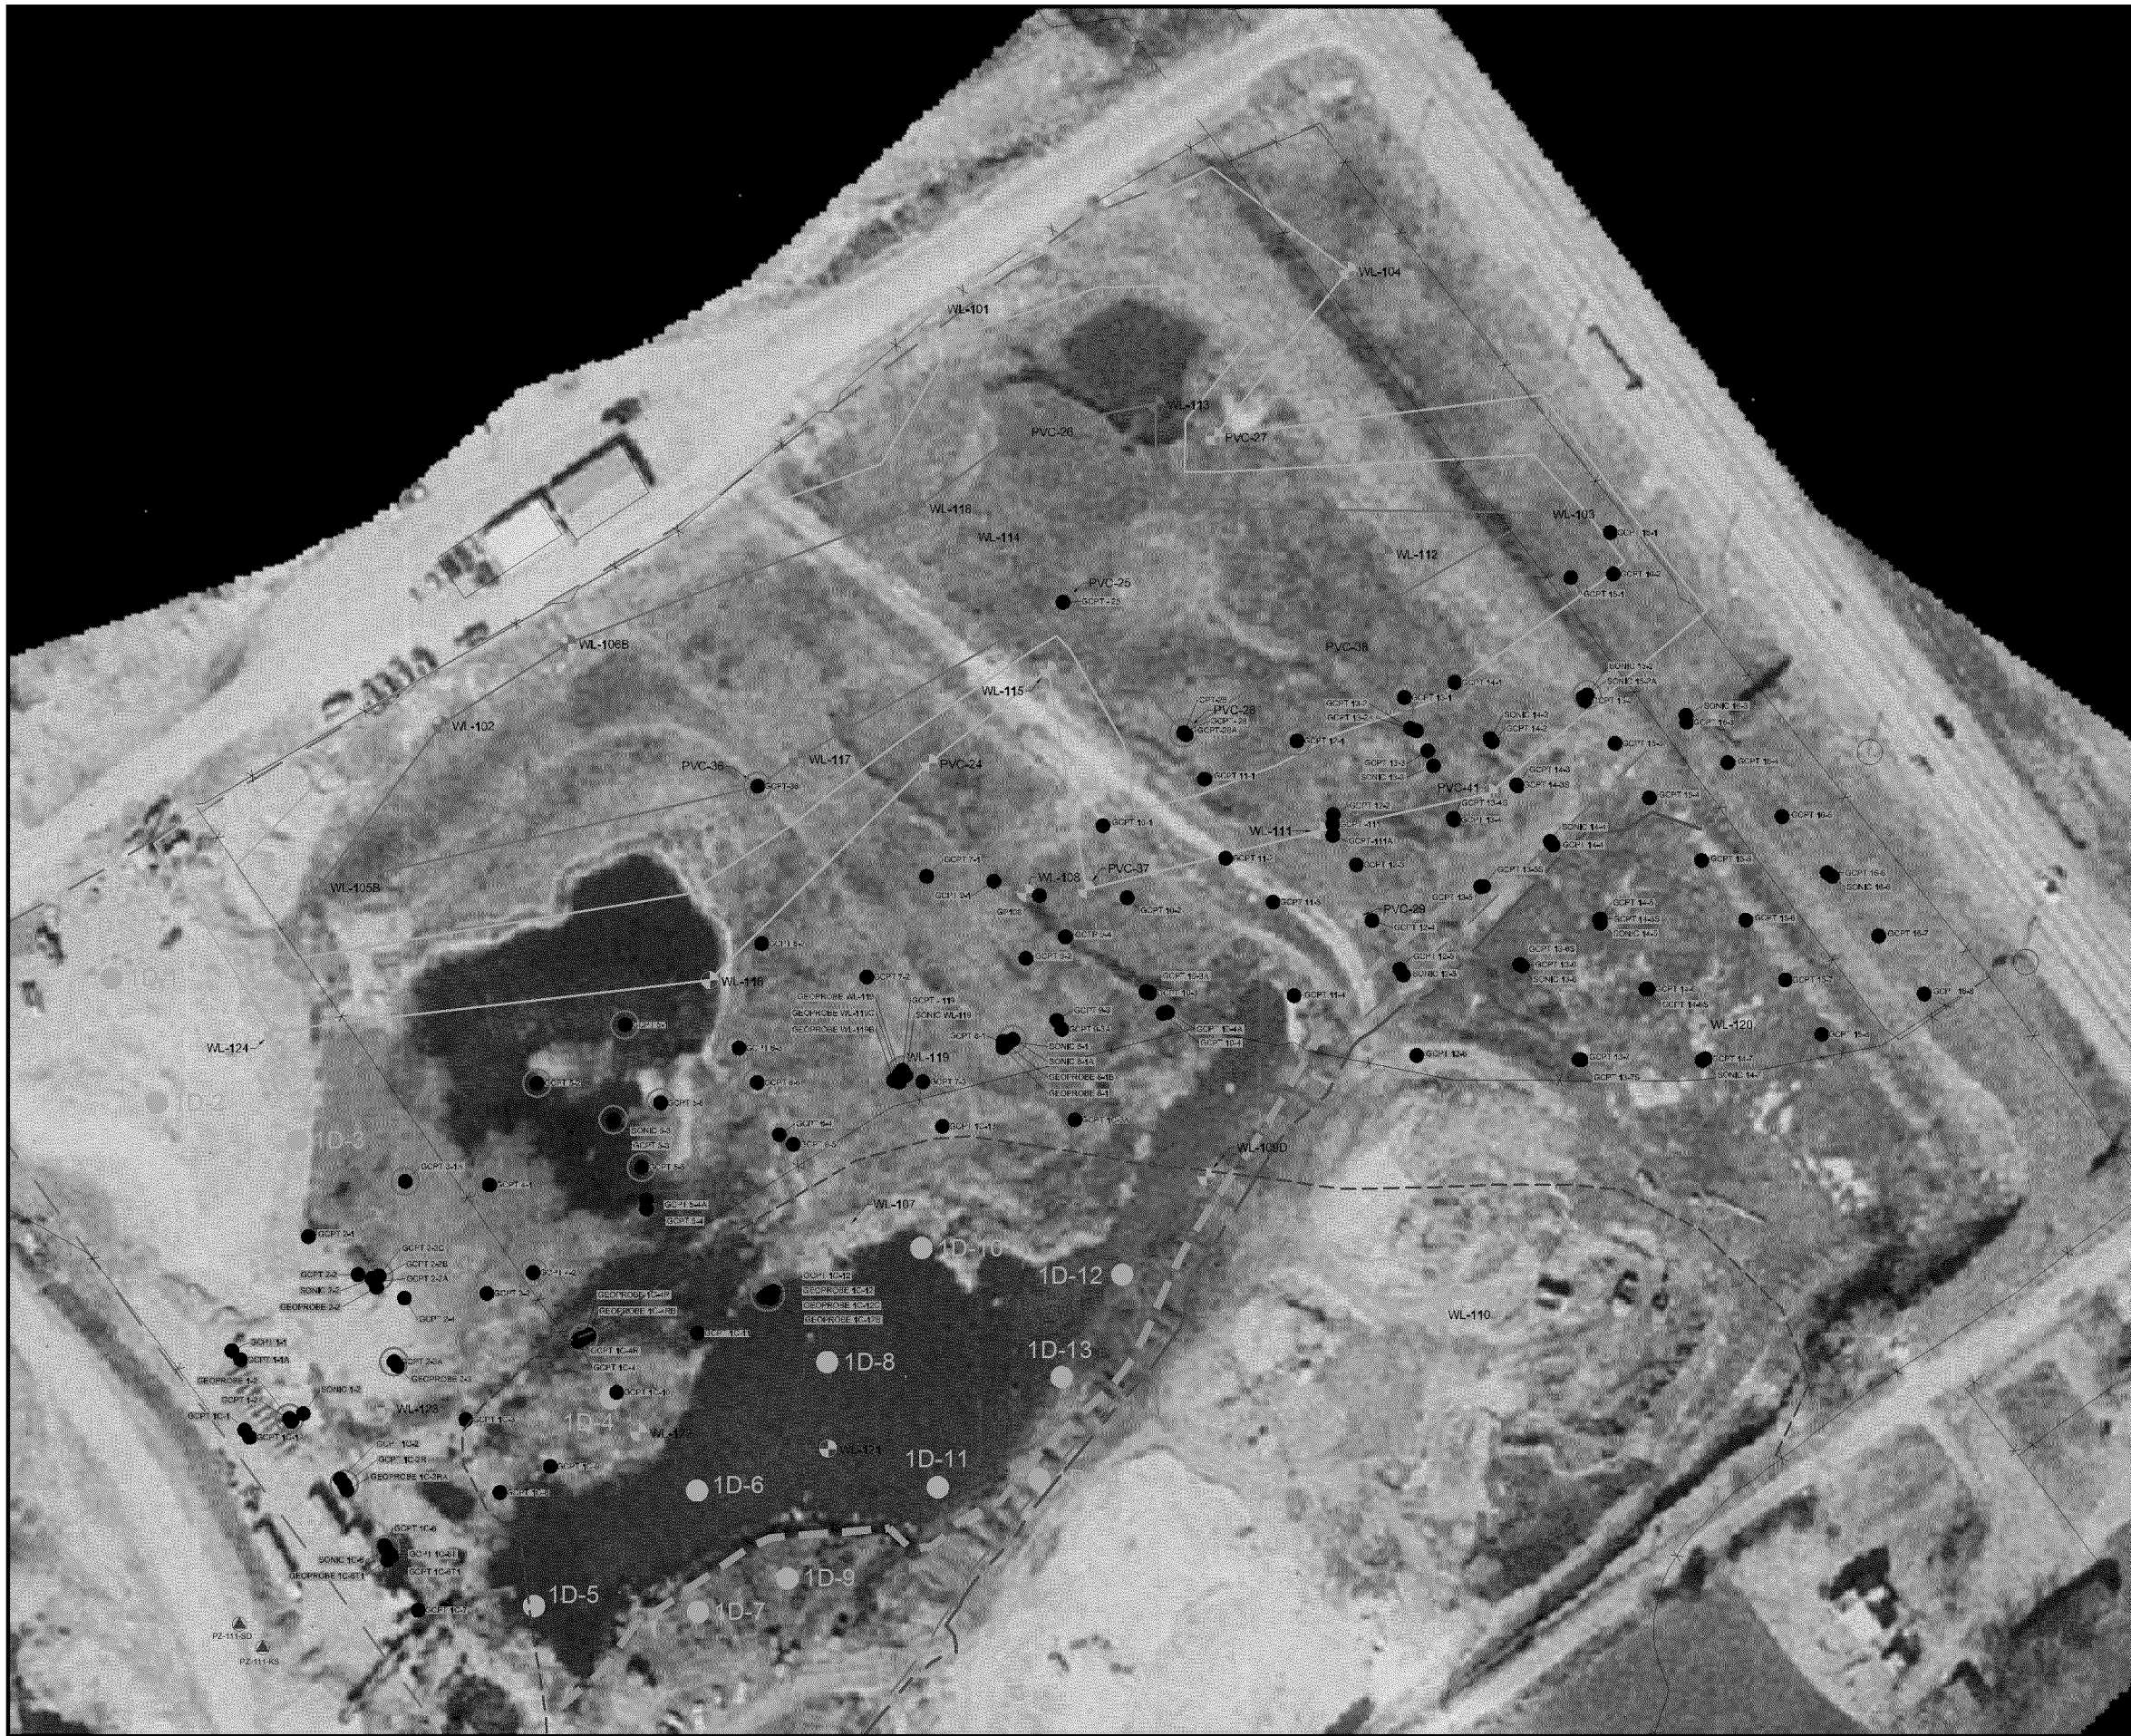

## LEGEND

- PROPOSED PHASE 1D BORING LOCATION
- ⊙ PHASE 1 BORING LOCATION
- LOCATIONS WITH ELEVATED PHASE I GAMMA READINGS AND/OR RADIUM OR THORIUM ABOVE UNRESTRICTED USE LEVELS
- ⊙ RI BORING WITH ELEVATED DOWNHOLE GAMMA READING
- ⊙ RI BORING WITH NON-ELEVATED DOWNHOLE GAMMA READING
- ▲ BEDROCK GROUNDWATER WELL
- SFS ESTIMATED MINIMUM EXTENT OF RIM
- SFS ESTIMATED EXTENT OF RIM
- SFS ESTIMATED POTENTIAL OUTER EXTENT OF RIM
- X — FENCE
- — — — — APPROXIMATE INTERSECTION OF 1971 AND 1975 TOPOGRAPHY
- — — — — EDGE OF NORTH QUARRY HIGH WALL
- — — — — APPROXIMATE AREA 1 BOUNDARY
- — — — — NORTH TOE OF ABOVE GRADE PORTION OF NORTH QUARRY LANDFILL UNIT

NOTES:  
X AERIAL TOPOGRAPHY PROVIDED BY COOPER AERIAL SURVEYS CO. AND IS DATED MARCH 20, 2014  
X ALL ELEVATIONS ARE ABOVE MEAN SEA LEVEL (AMSL)

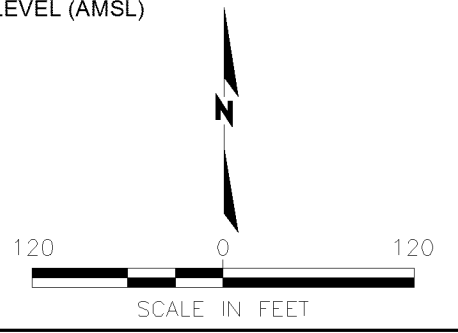


Figure 1  
**PROPOSED PHASE 1D BORINGS  
IN AREA 1 -1971 AERIAL**  
West Lake Landfill OU-1  
EMSI Engineering Management Support, Inc.